


PROFILE 1

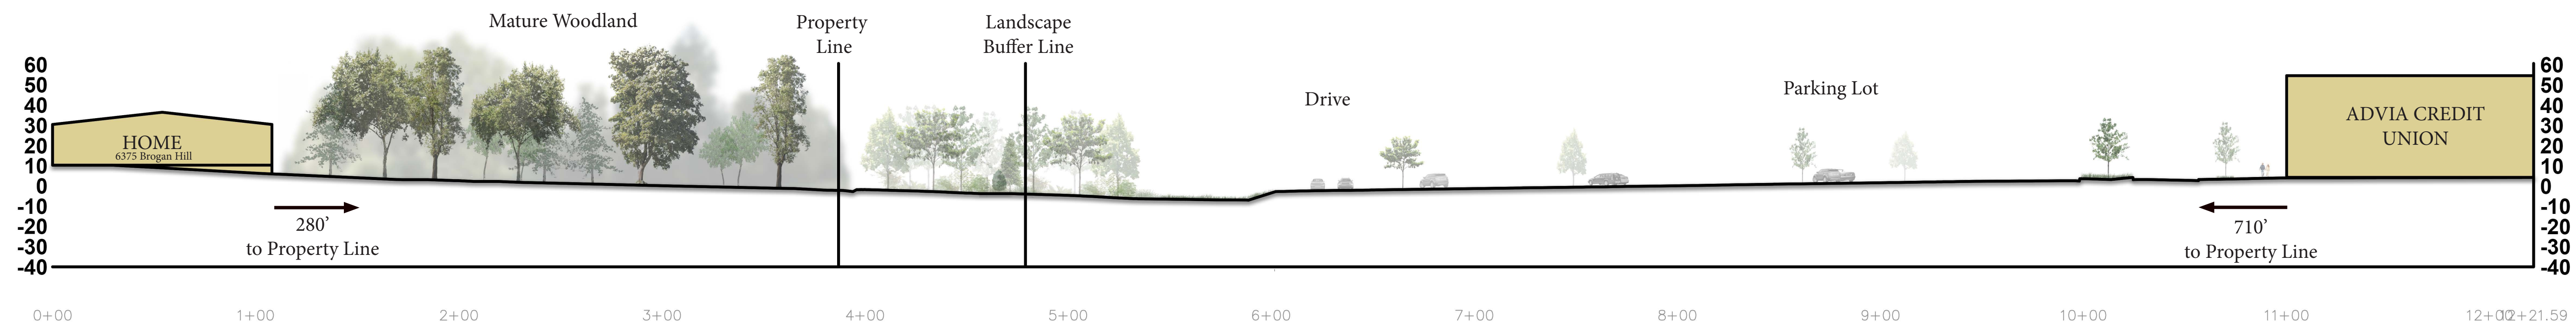


PROFILE 2



PROFILE 3

LANDSCAPE PROFILE DETAILS
L140 HORIZ: 1"=40'-0"; VERT: 1"=40'-0"

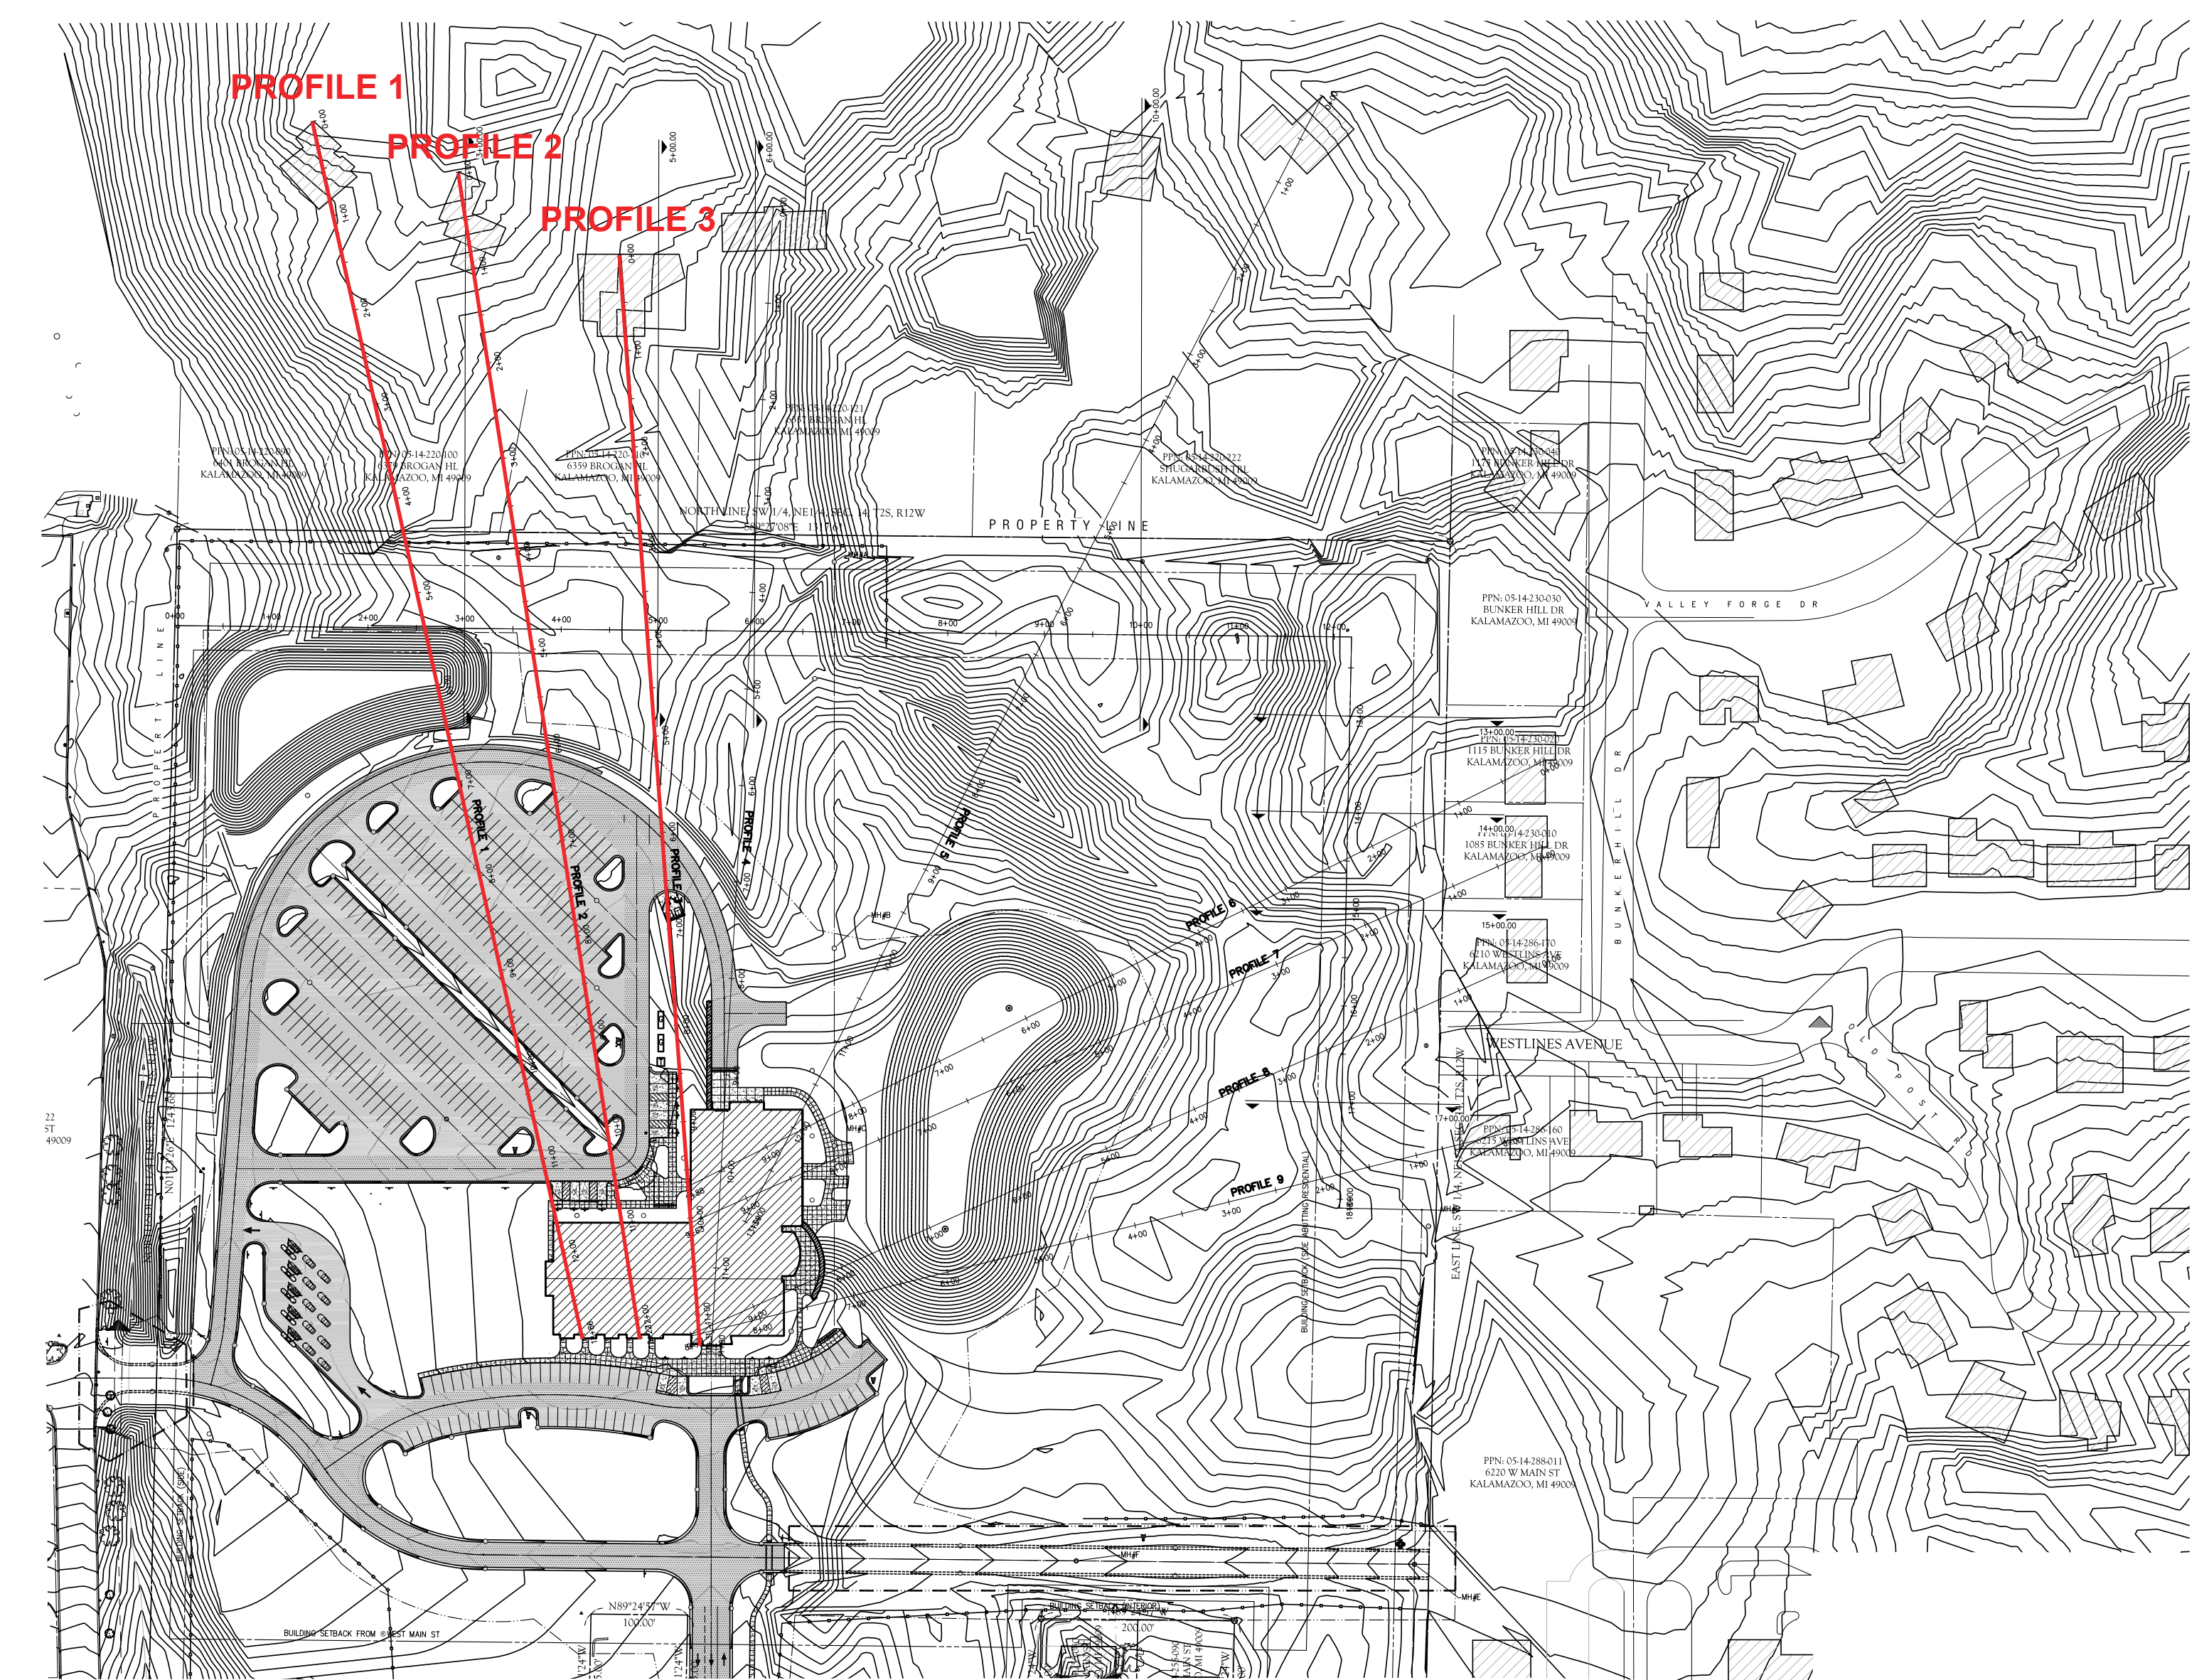


Profile Key Map NTS

PRELIMINARY
NOT FOR CONSTRUCTION


New Headquarters Facility for:
Advia Credit Union
W Main Street • Kalamazoo, Michigan

2-20-2019 Site Plan Submitted
2-28-2019 Site Plan Submitted
3-15-2019 Site Plan Submitted
12-02-2018 Site Plan Submitted
LANDSCAPE PROFILES (1-3)


C:\Users\lstronqan\AppData\Local\Temp\lstronqan\lstronqan_L130\lstronqan_L130.dwg last saved 2-22-2019
Printed on 2-22-2019 at 11:33am by lstronqan

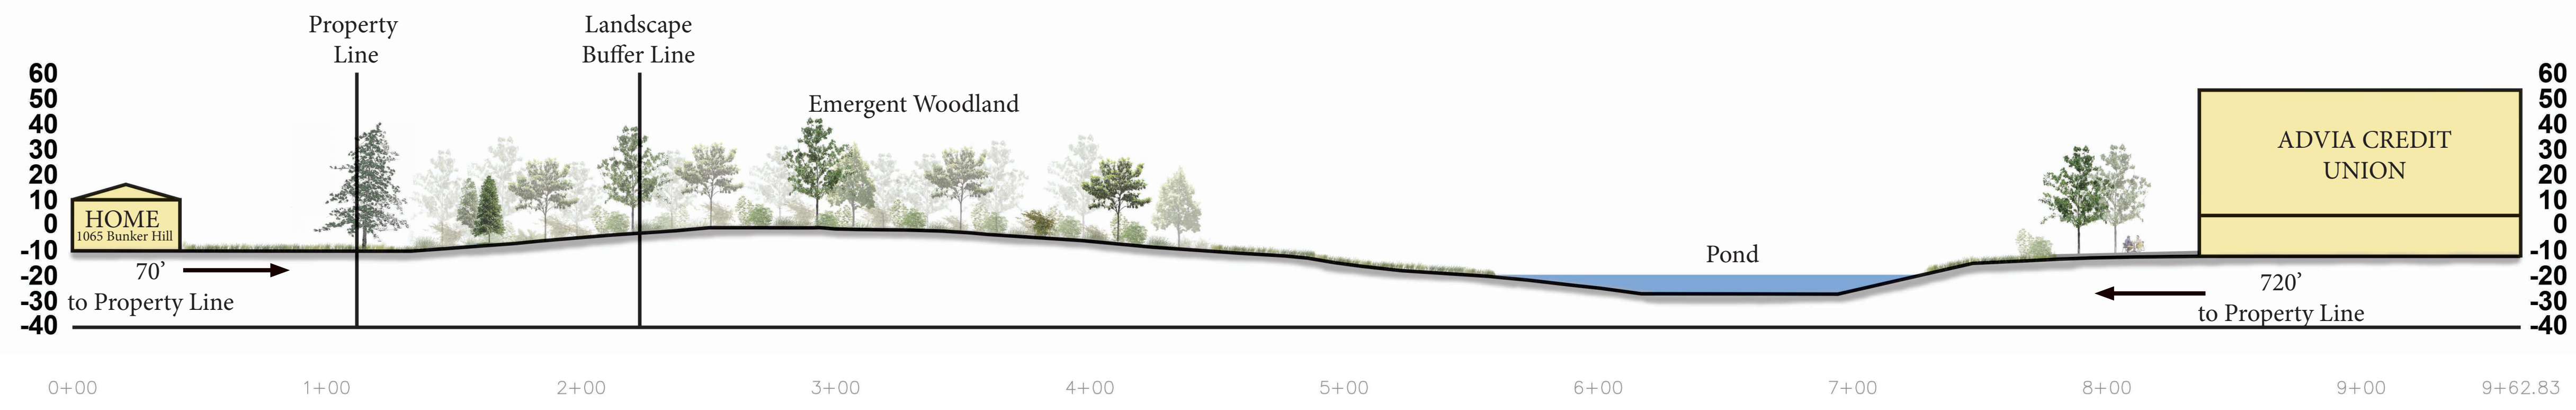

PROFILE 7

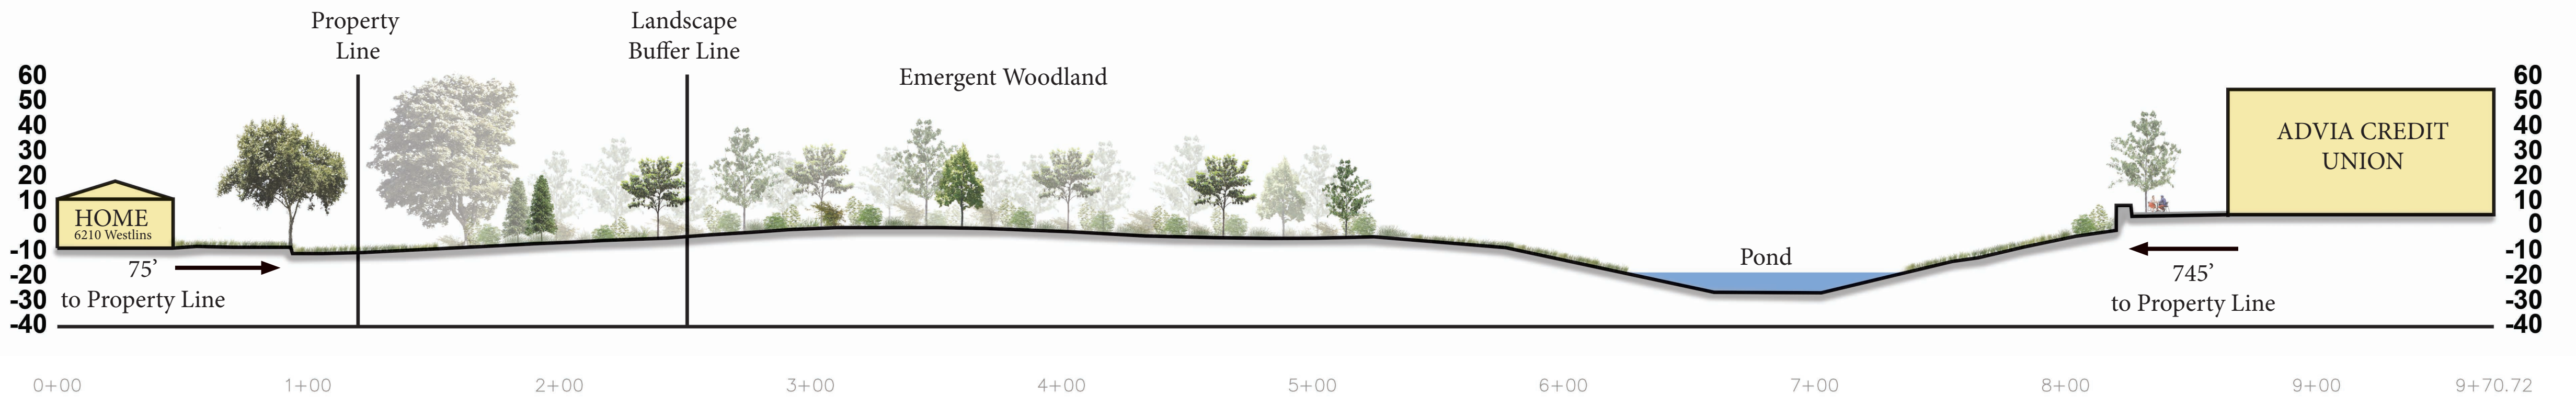


PROFILE 8

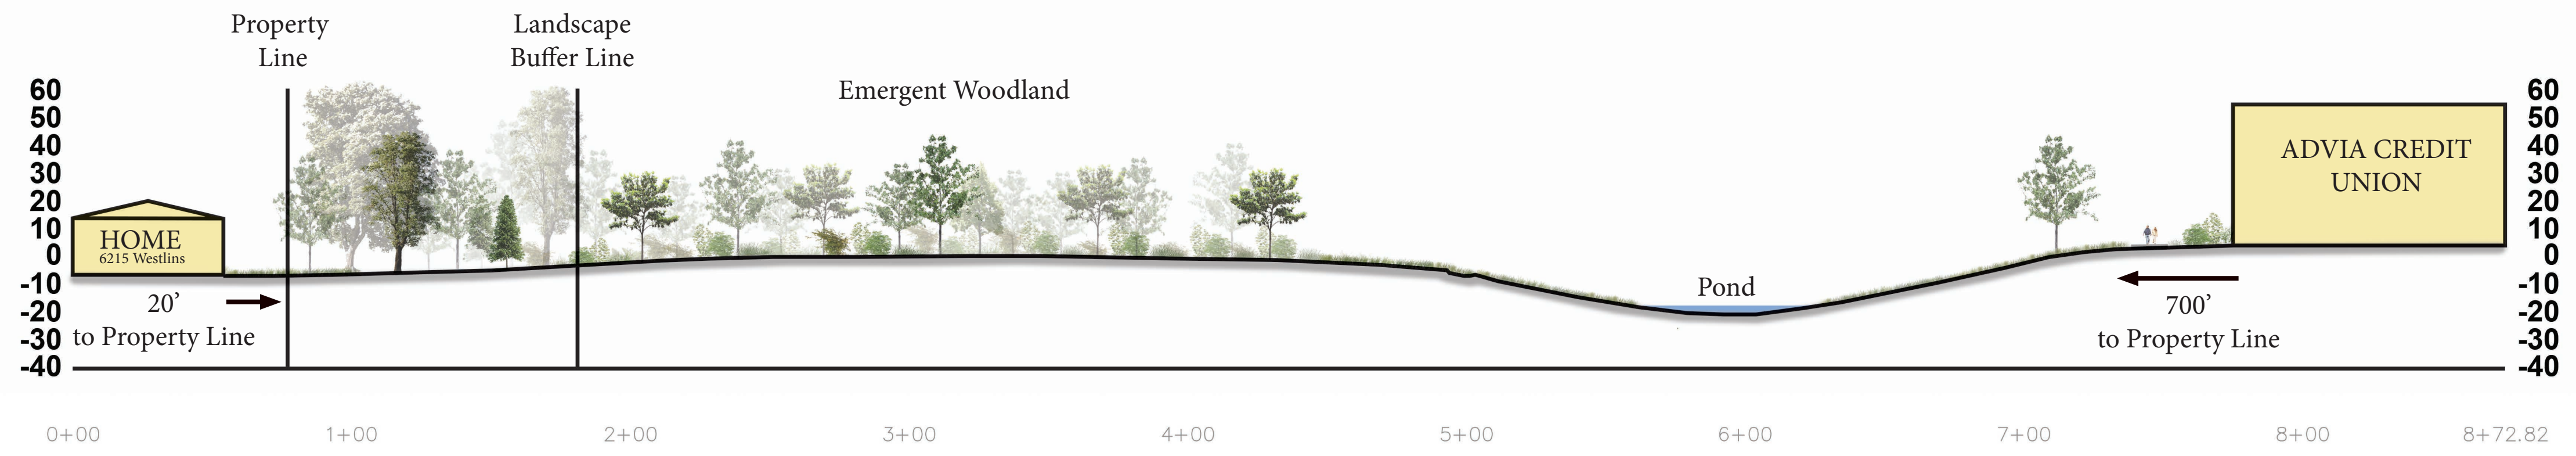

PROFILE 9

LANDSCAPE PROFILE DETAILS
 1
 LI40 HORIZ: 1"=40'-0"; VERT: 1"=40'-0"

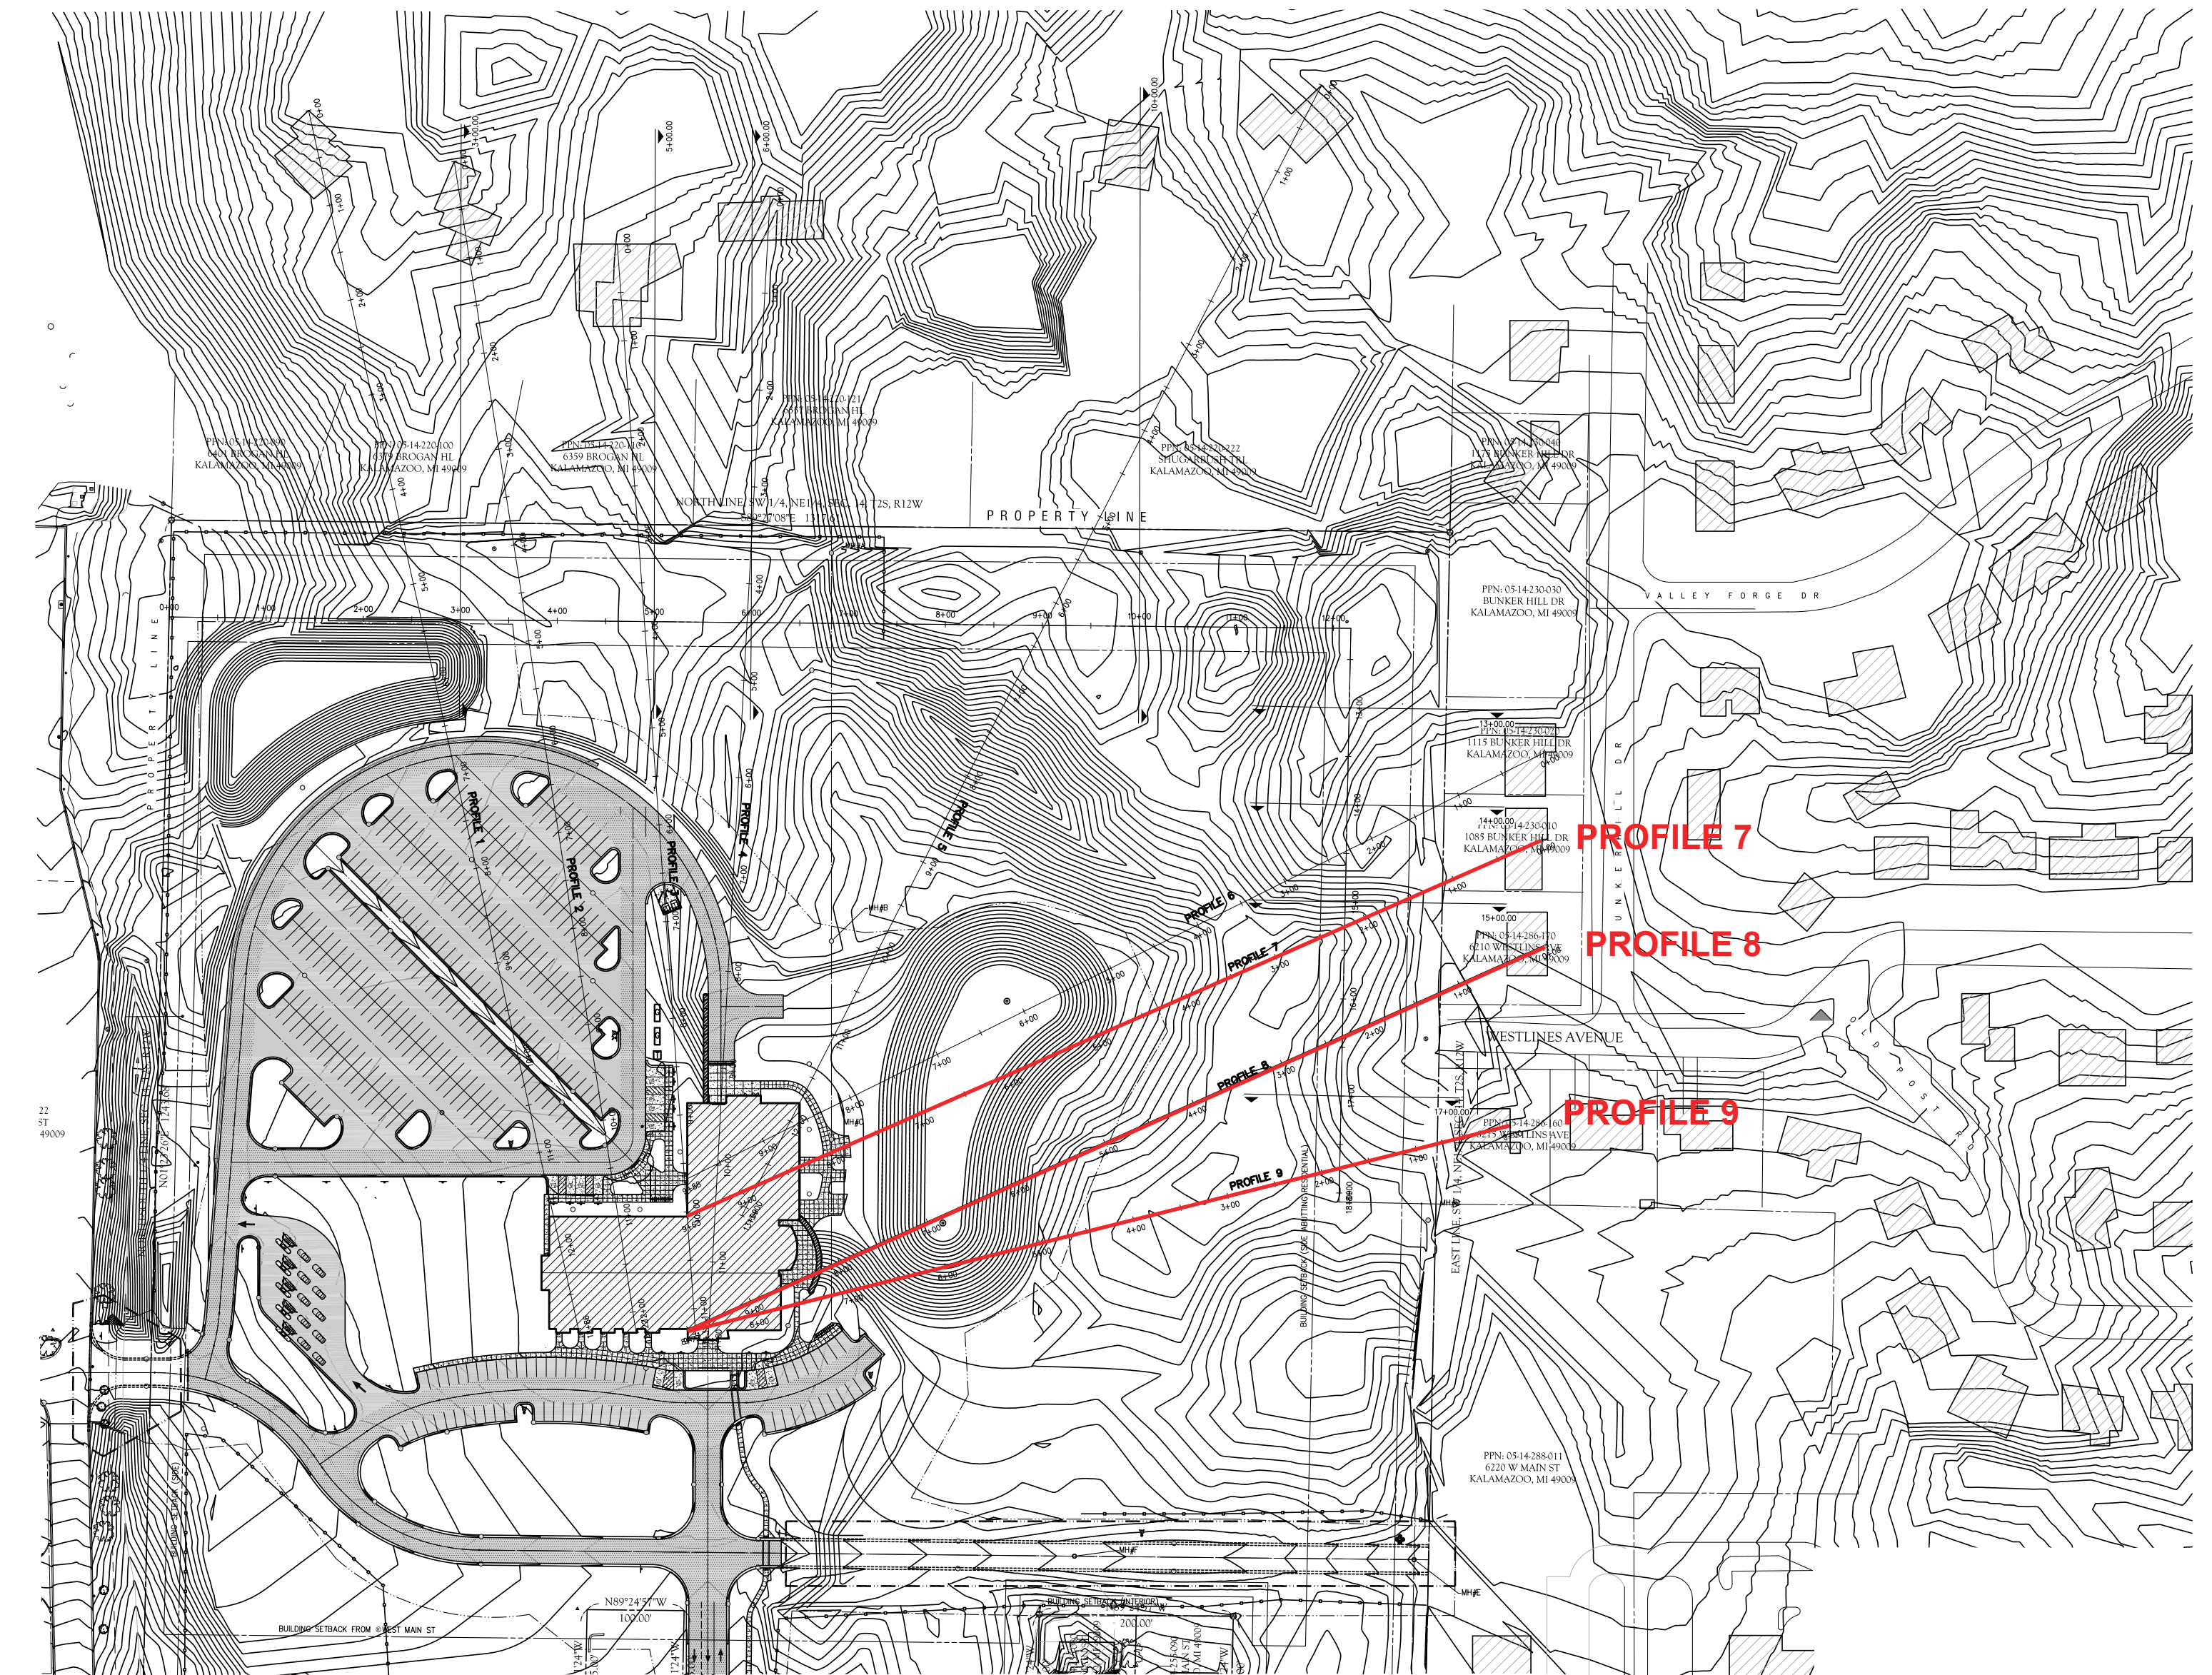

Profile Key Map NTS

PRELIMINARY
 NOT FOR CONSTRUCTION

New Headquarters Facility for:
Advia Credit Union
 W Main Street • Kalamazoo, Michigan

2-20-2019 Site Plan Submitted
 2-28-2019 Site Plan Submitted
 3-15-2019 Site Plan Submitted
 12-02-2018 Site Plan Submitted
LANDSCAPE PROFILES (7-9)

C:\Users\A\OneDrive\Work\Projects\Advia\Advia_Landscape\LI40_Landscape_Profile_Details.dwg last saved 2-22-2019
 Printed on 2-22-2019 at 11:35am by [unintelligible]